


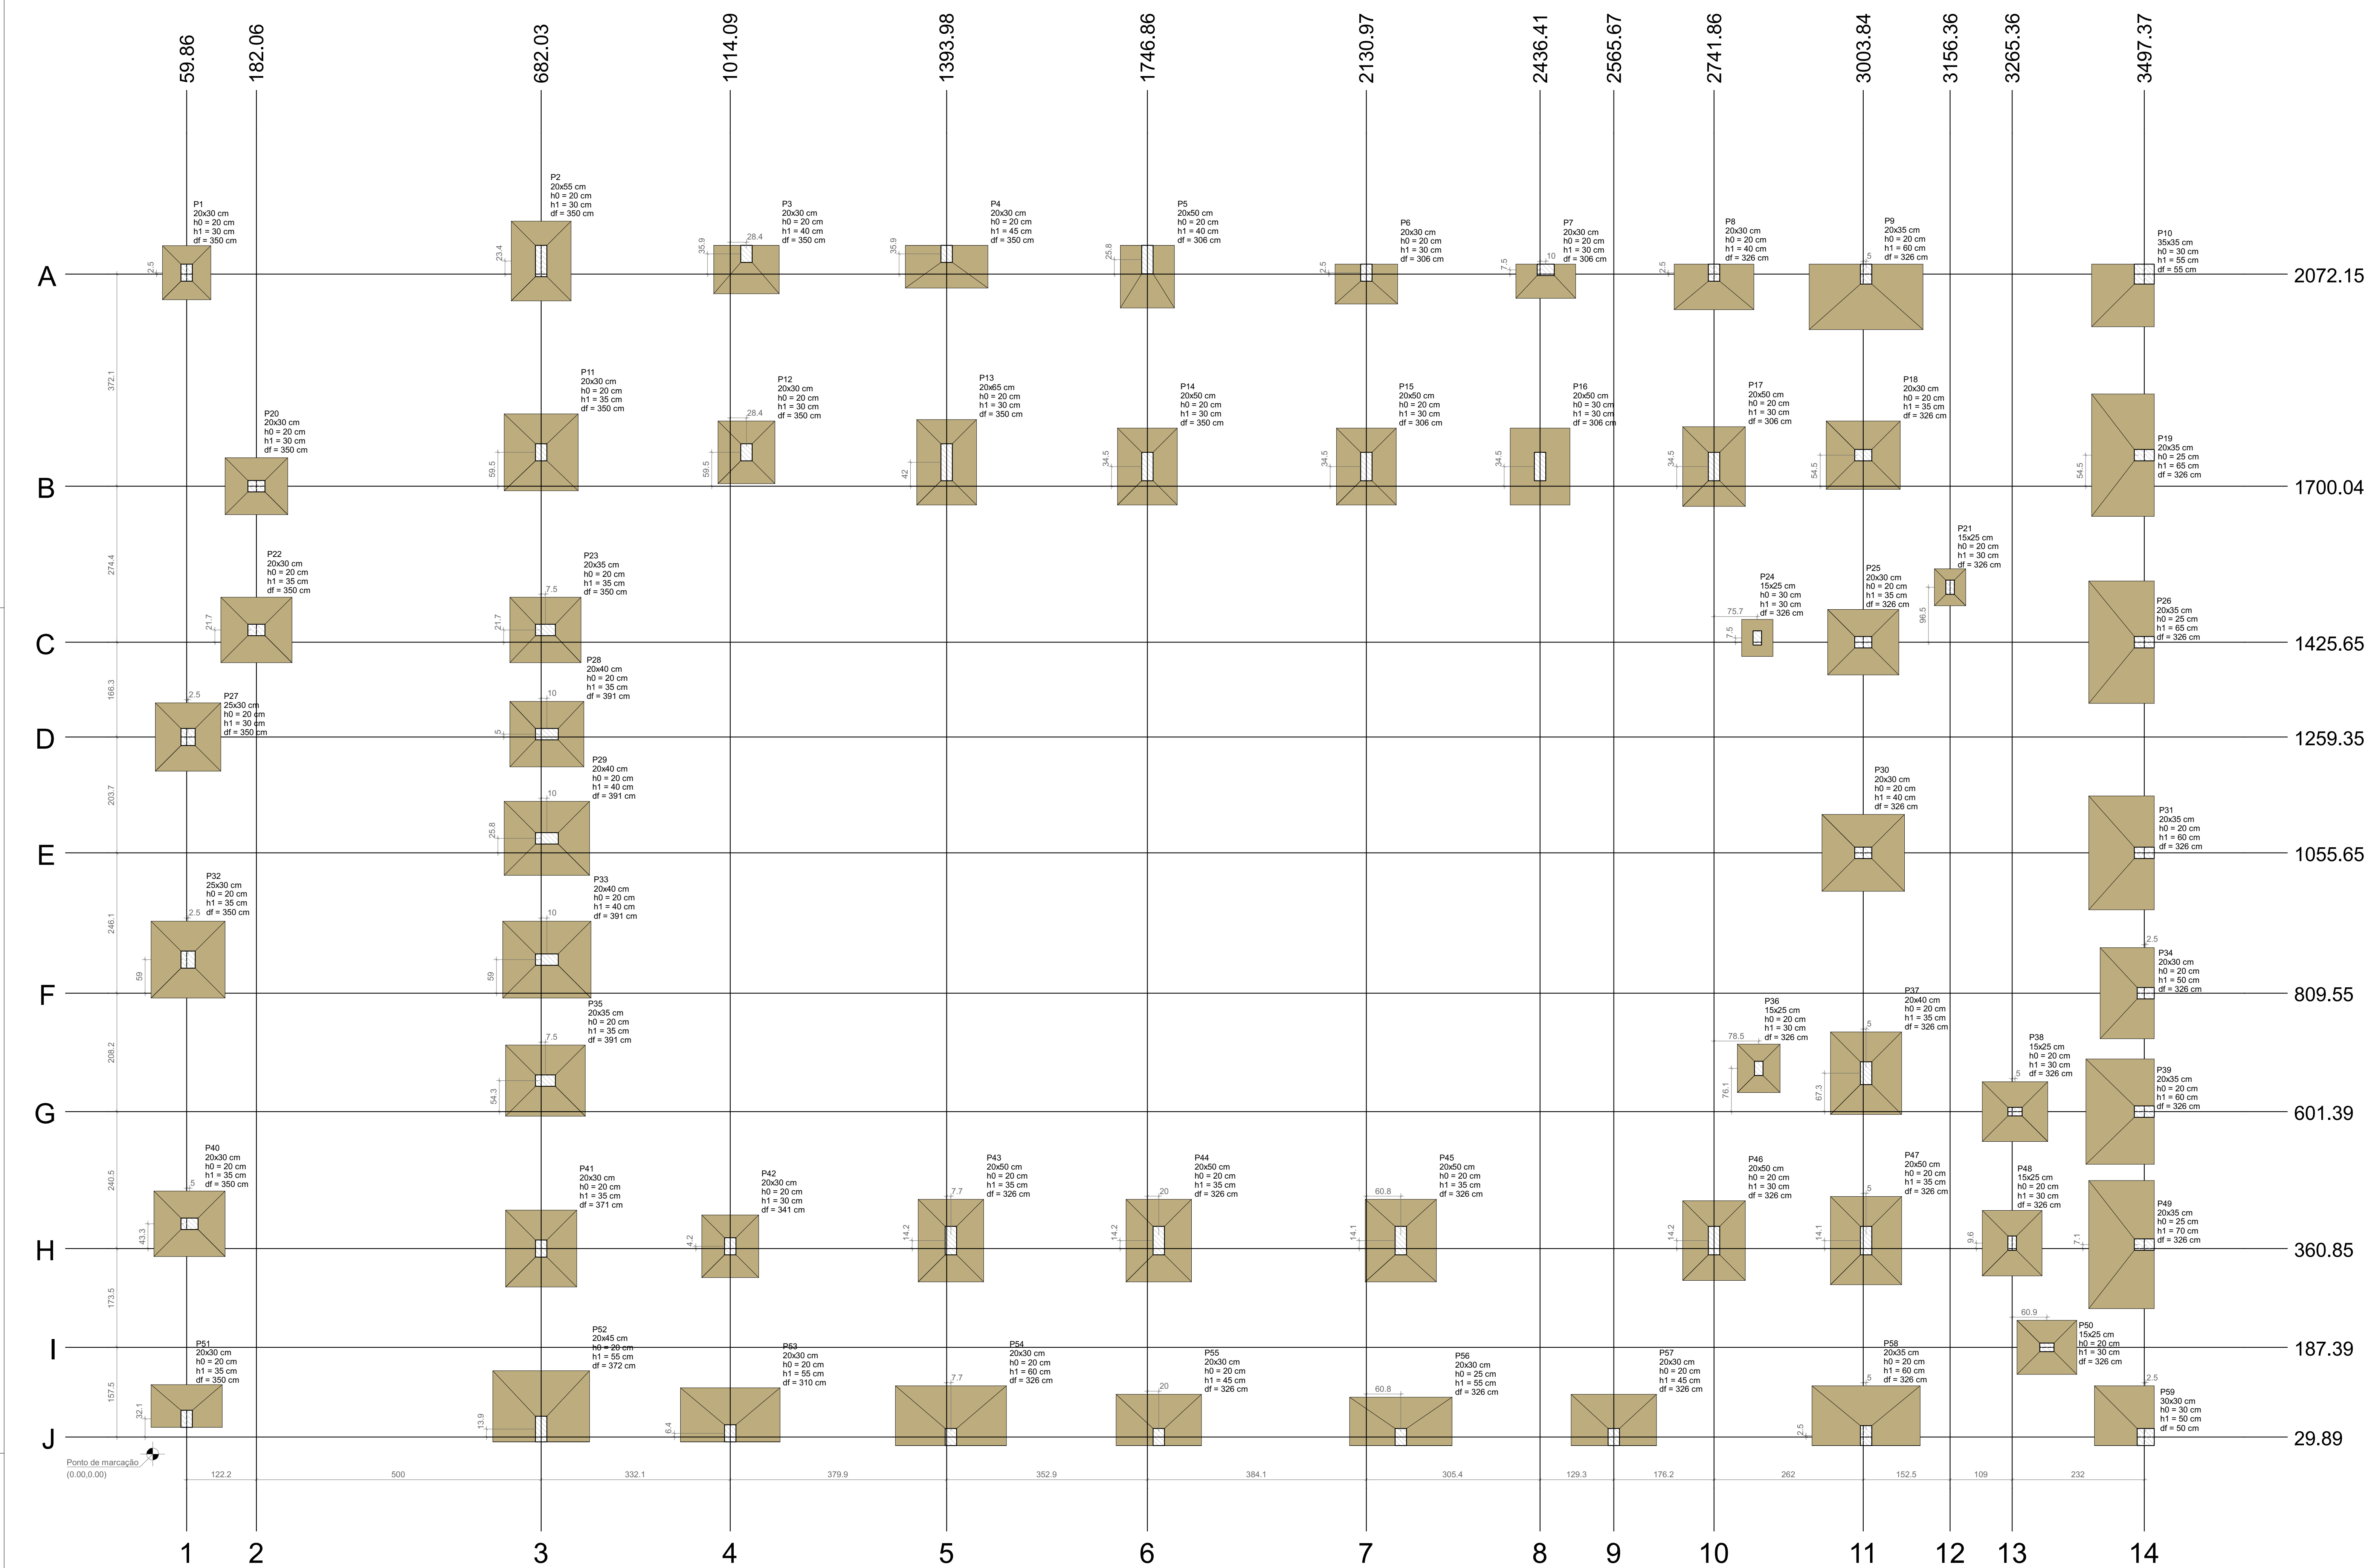

PLANTA DE LOCAÇÃO

Escala 1:50

Nome	Seção (cm)	X (cm)	Y (cm)	Carga Máx. (tf)	Carga Mín. (tf)	Pilar				Ft. Máximo (tf)				Ft. Mínimo (tf)				Lado B		Lado H1		h1/h0	d (cm)		
						Max. Positivo	Max. Negativo	Min. Positivo	Min. Negativo	Max. Positivo	Max. Negativo	Min. Positivo	Min. Negativo	Positivo	Negativo	Positivo	Negativo								
