


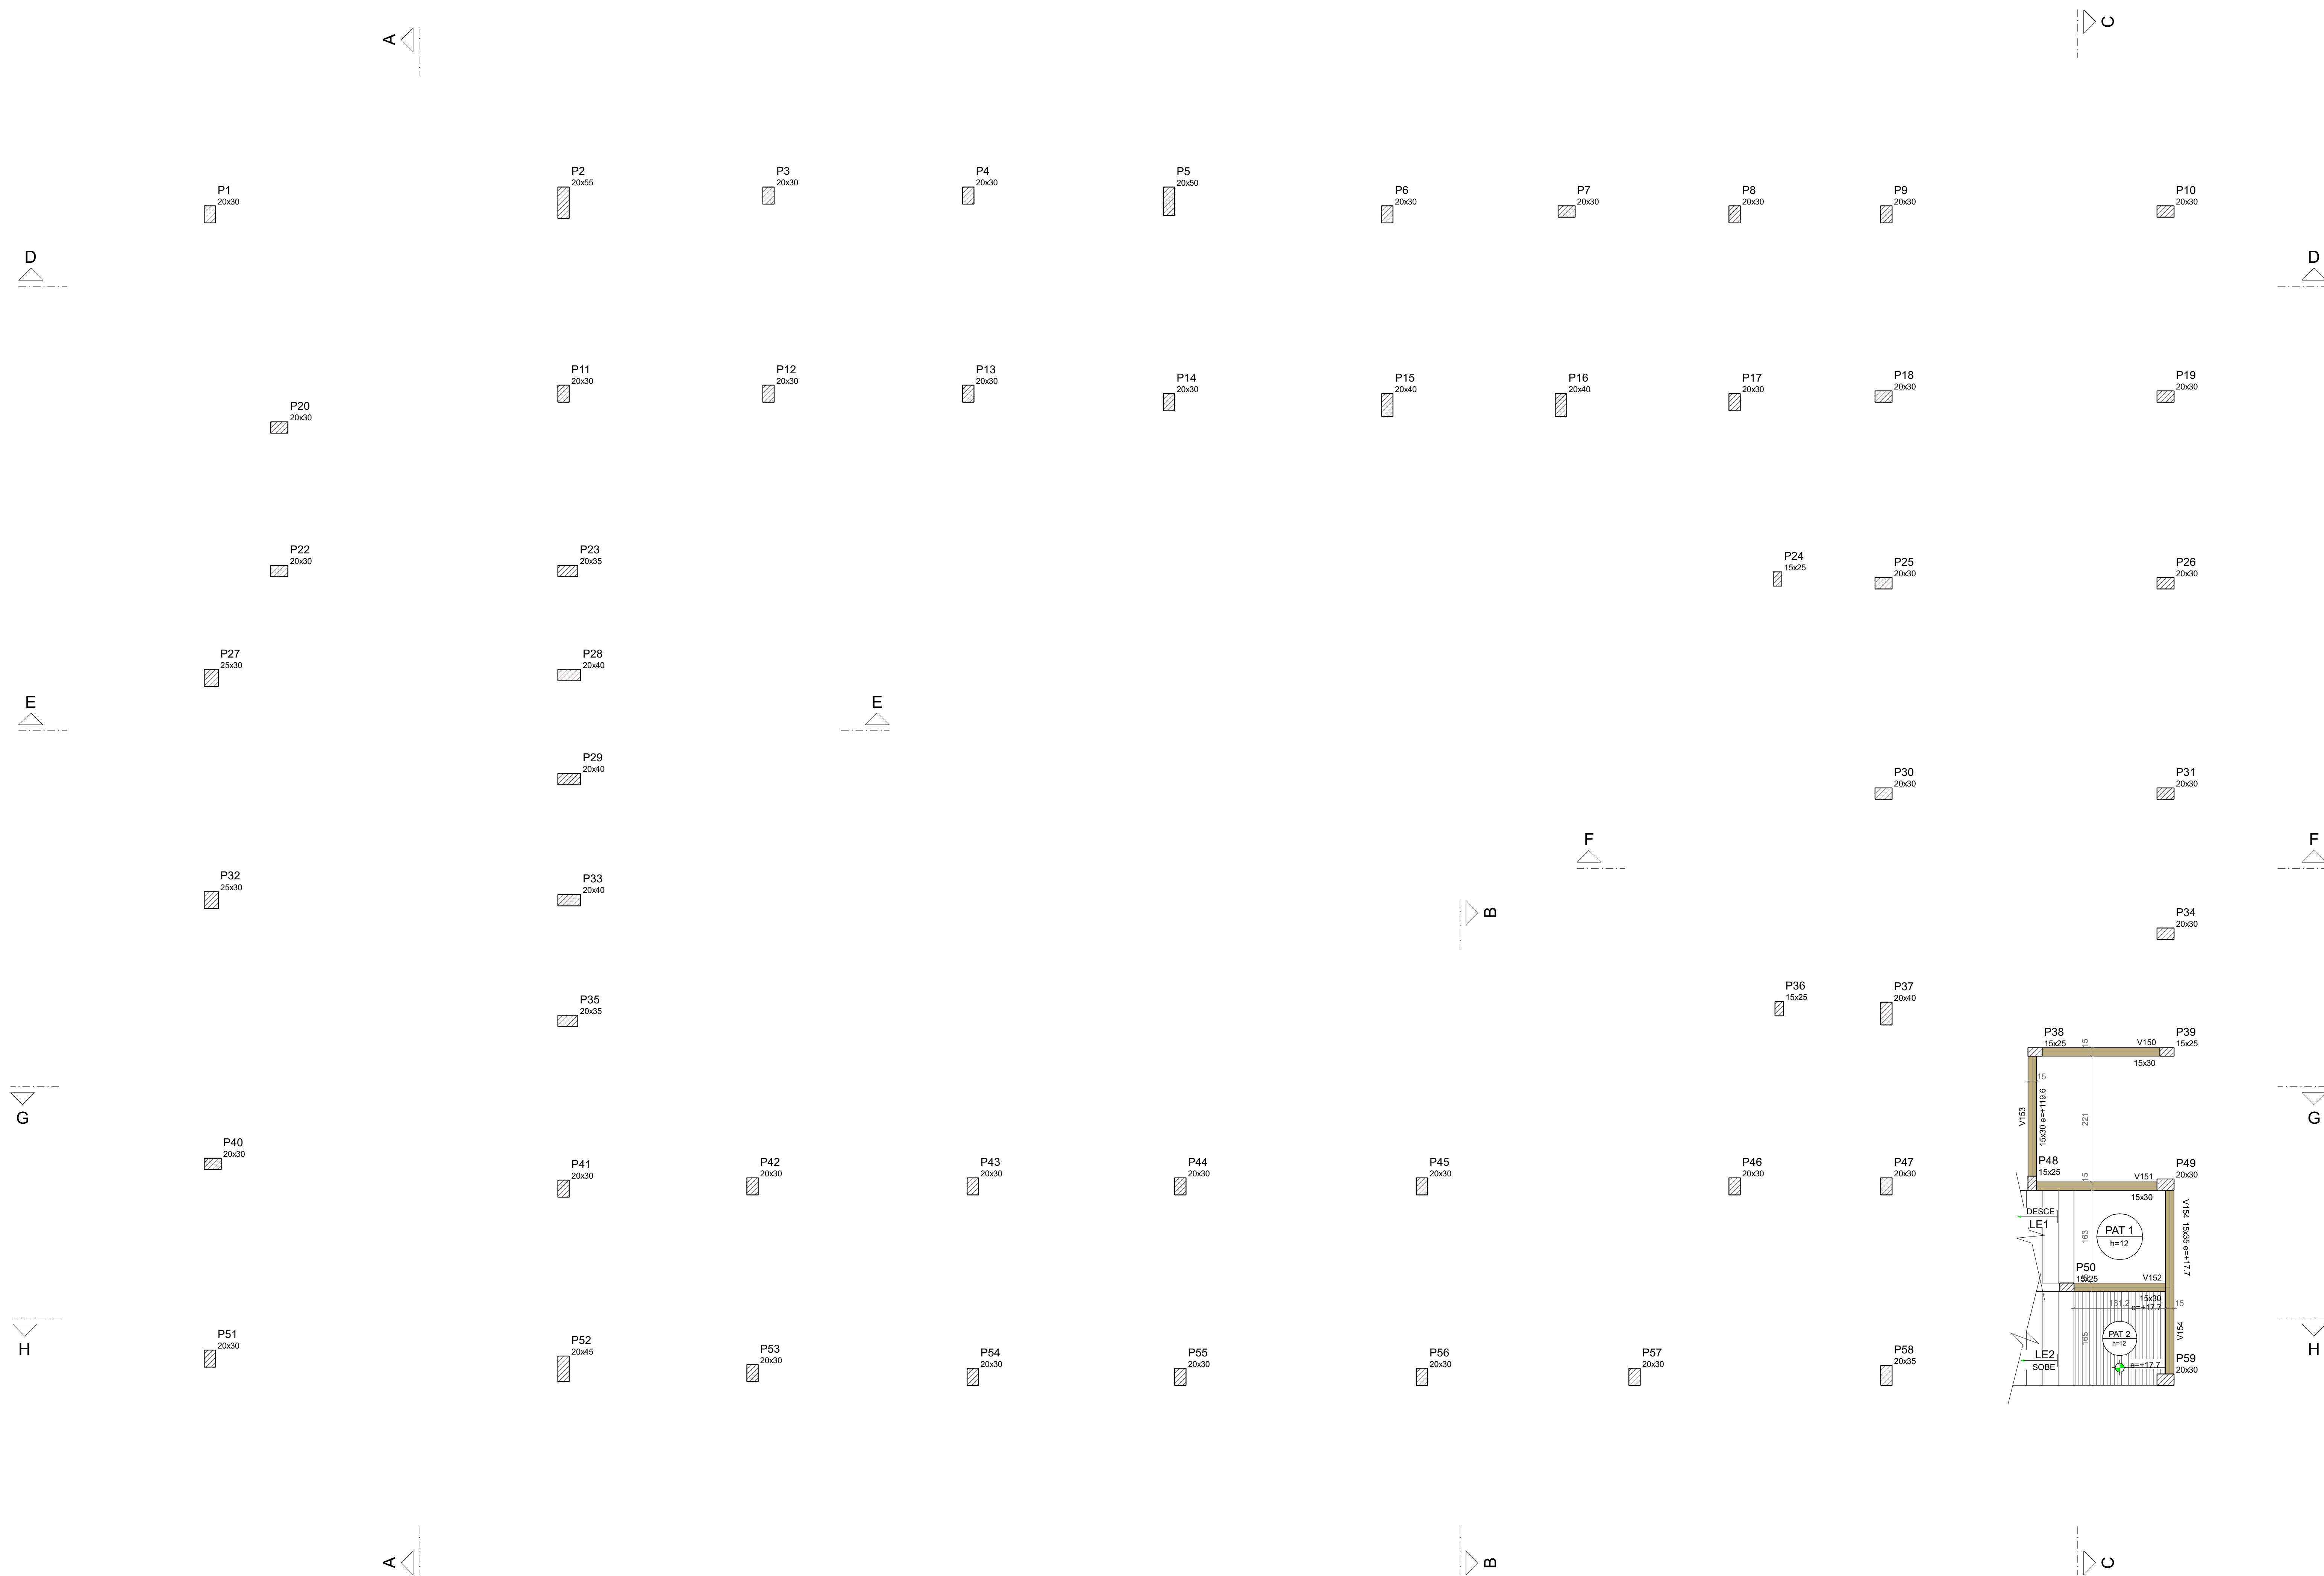

Vigas			
Nome	Seção (cm)	Elevação (cm)	Nível (cm)
V150	15x30	0	126.4
V151	15x30	0	126.4
V152	15x30	17.7	144
V153	15x30	119.6	246
V154	15x35	17.7	144


Lajes						Sobrecarga (kgf/m²)		
Dados					Peso próprio (kgf/m²)	Adicional	Acidental	Localizada
Nome	Tipo	Altura (cm)	Elevação (cm)	Nível (cm)				
LE1	Maciça	12	0	126,4	560	169	300	-
PAT 1	Maciça	12	0	126,4	300	154	300	-
PAT 2	Maciça	12	18	144,1	300	154	300	-

Características dos materiais	
fck (kgf/cm²)	Ecs (kgf/cm²)
300	288384

Dimensão máxima do agregado = 19


Legenda dos pilares		Legenda das vigas e paredes	
	Pilar que passa		Viga

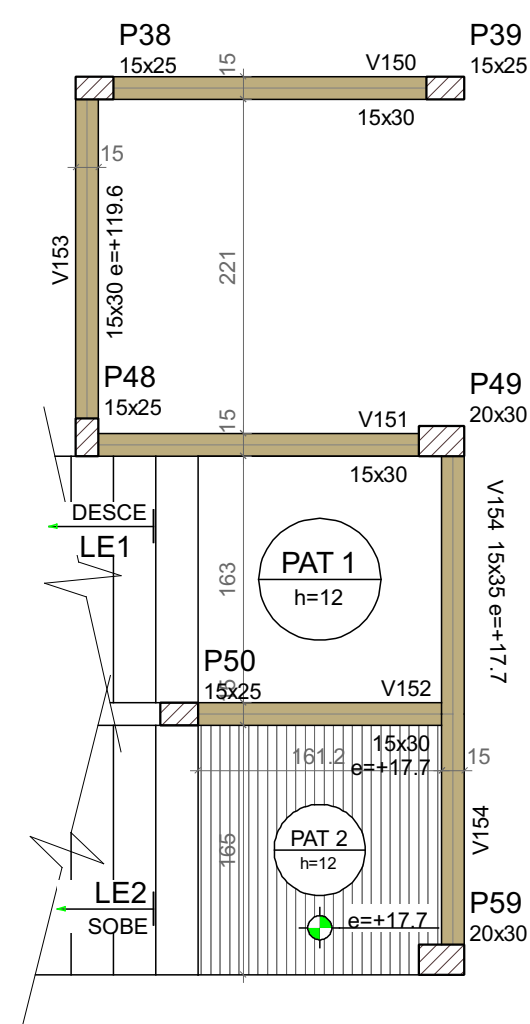

FORMA INTERMEDIÁRIA DO PAVIMENTO PAVTO 01 (NÍVEL 126.40)