


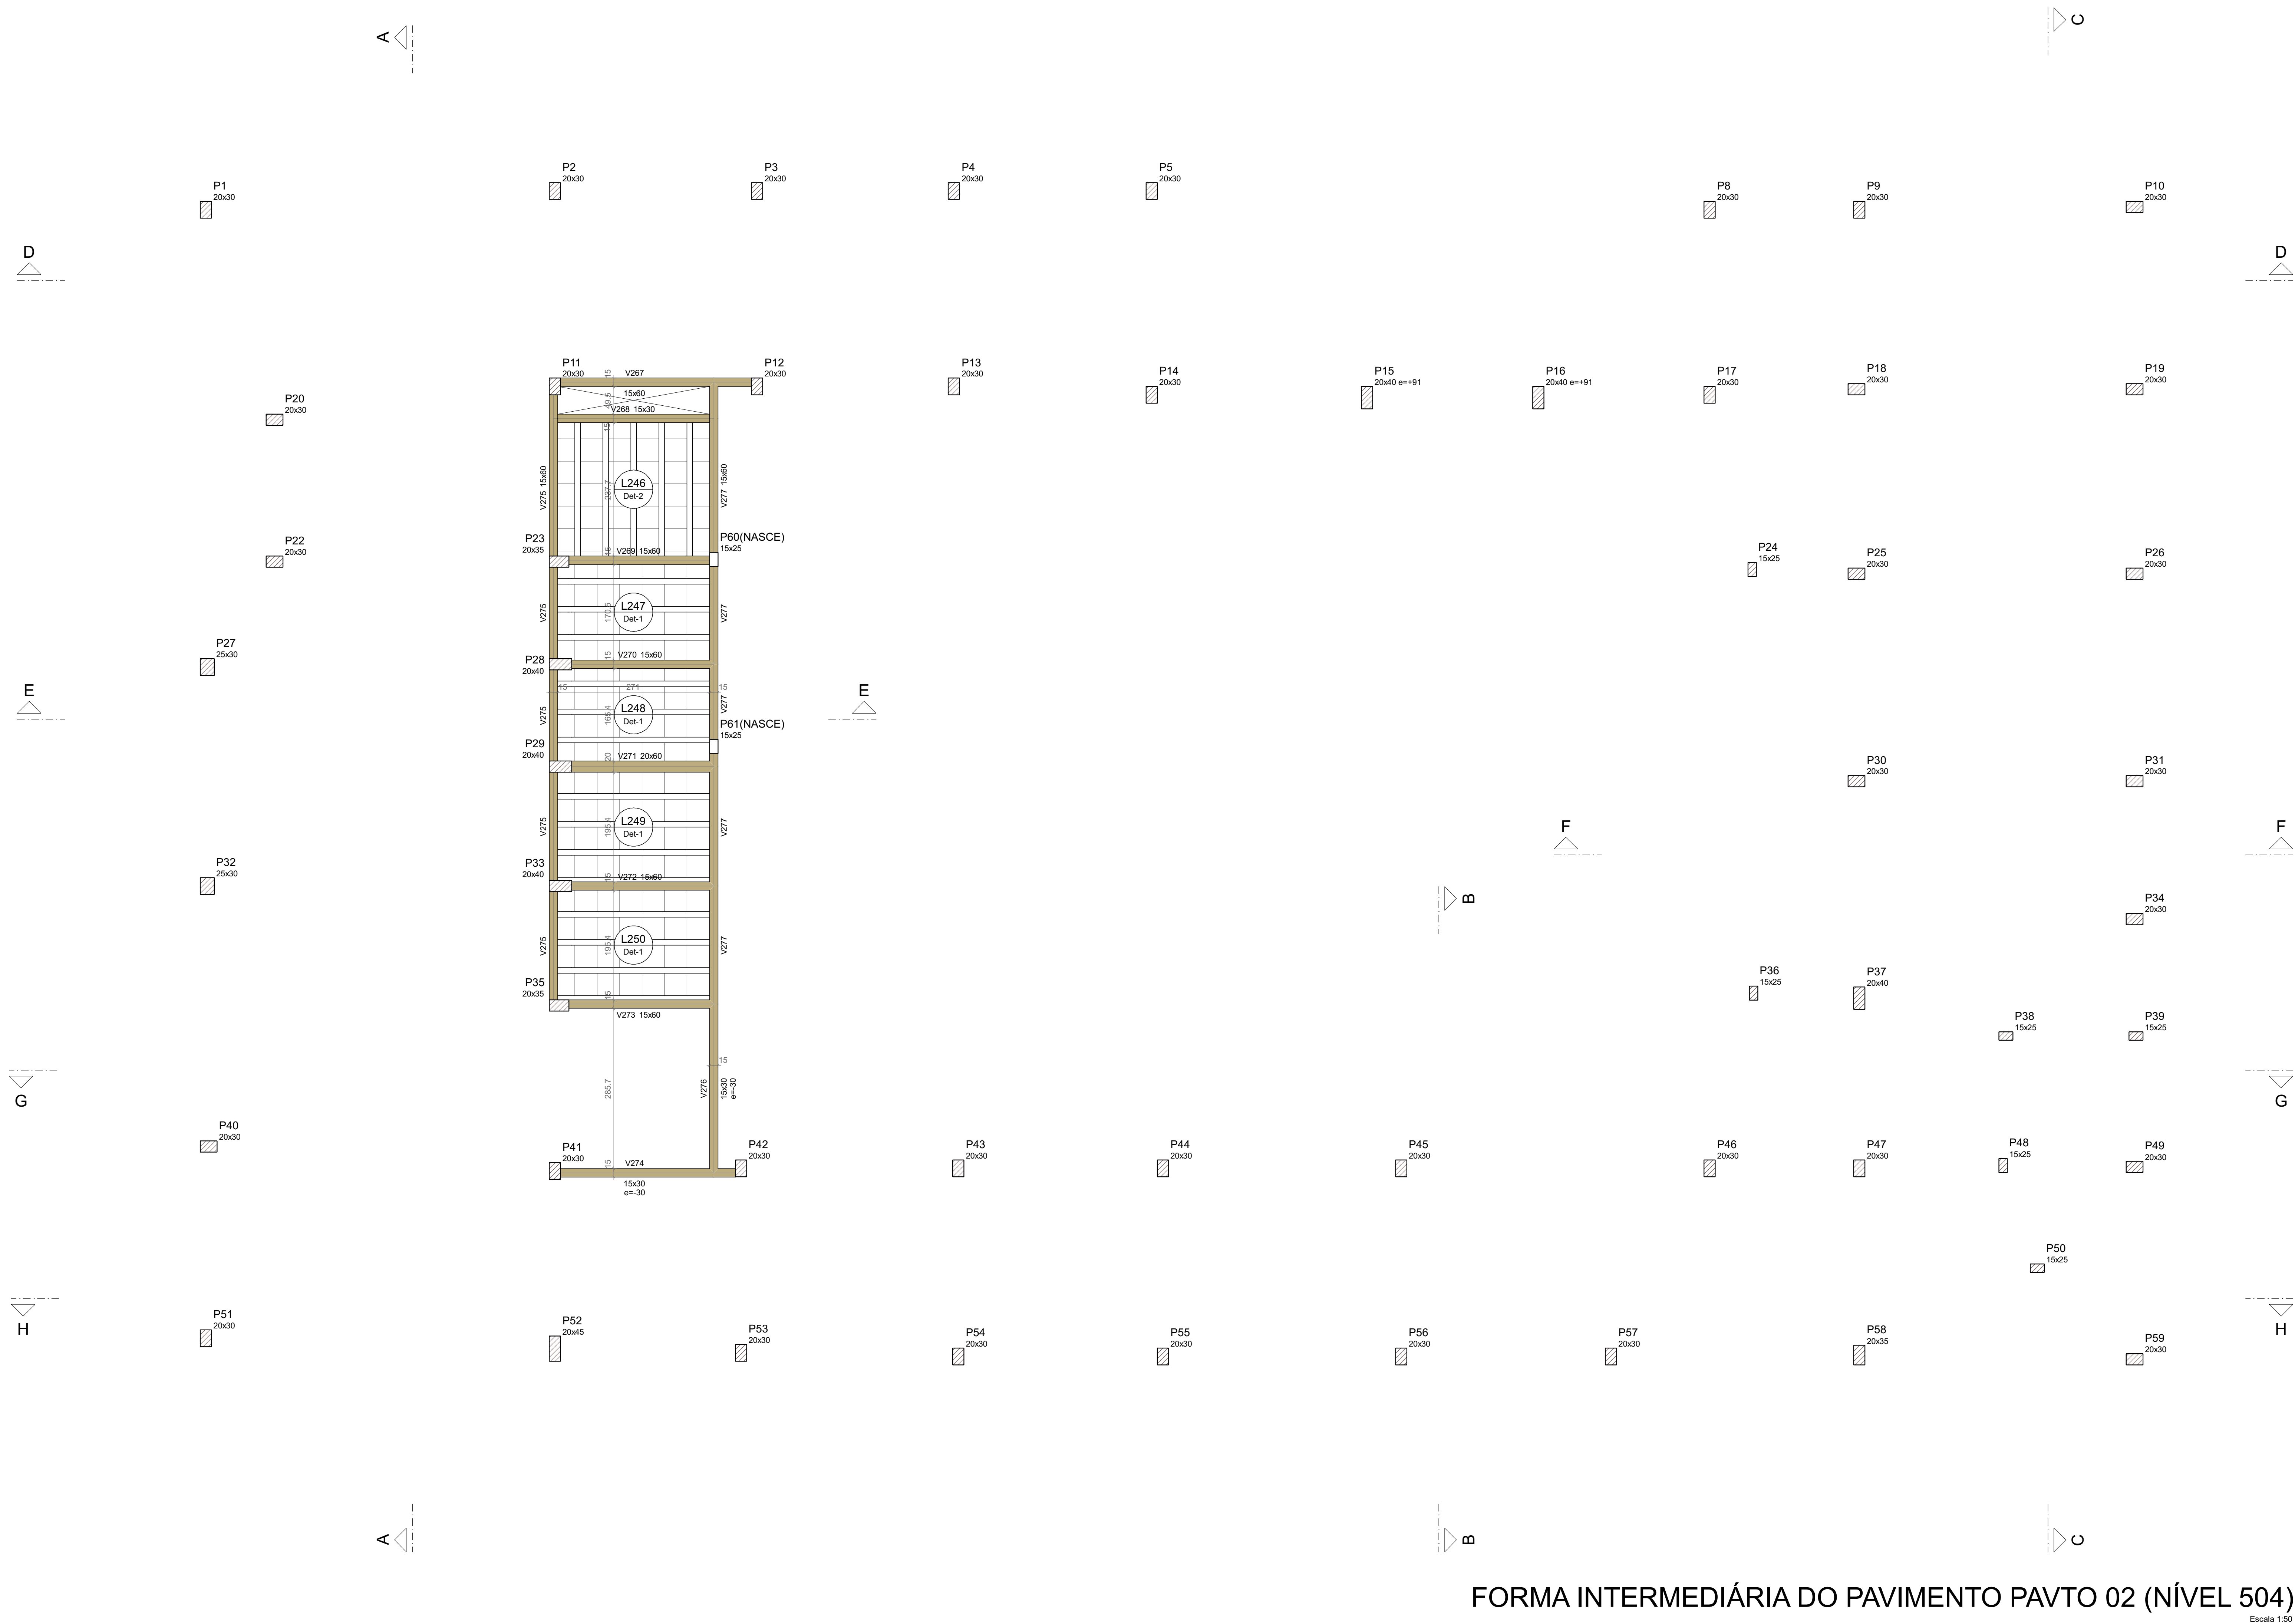

Vigas			
Nome	Seção (cm)	Elevação (cm)	Nível (cm)
V267	15x60	0	504
V268	15x30	0	504
V269	15x60	0	504
V270	15x60	0	504
V271	20x60	0	504
V272	15x60	0	504
V273	15x60	0	504
V274	15x30	-30	474
V275	15x60	0	504
V276	15x30	-30	474
V277	15x60	0	504

Blocos de enchimento						
Detalhe	Tipo	Nome	Dimensões(cm)			Quantidade
			hb	bx	by	
1/2	EPS Unidirecional	B8/40/40/4,5	8	40	40	148

		Lajes				Sobrecarga (kgf/m ²)		
Nome	Tipo	Dados		Nível (cm)	Peso próprio (kgf/m ²)	Adicional	Acidental	Localizada
		Altura (cm)	Elevação (cm)					
L246	Trelçada 1D	12	0	504	141	154	250	-
L247	Trelçada 1D	12	0	504	141	154	250	-
L248	Trelçada 1D	12	0	504	141	154	250	-
L249	Trelçada 1D	12	0	504	141	154	250	-
L250	Trelçada 1D	12	0	504	141	154	250	-

Características dos materiais	
f _{ck} (kgf/cm ²)	Ecs (kgf/cm ²)
300	268384

Dimensão máxima do agregado = 19 mm

Legenda dos pilares	
	Pilar que passa
	Pilar que nasce

Legenda das vigas e paredes	
	Viga

